


64'

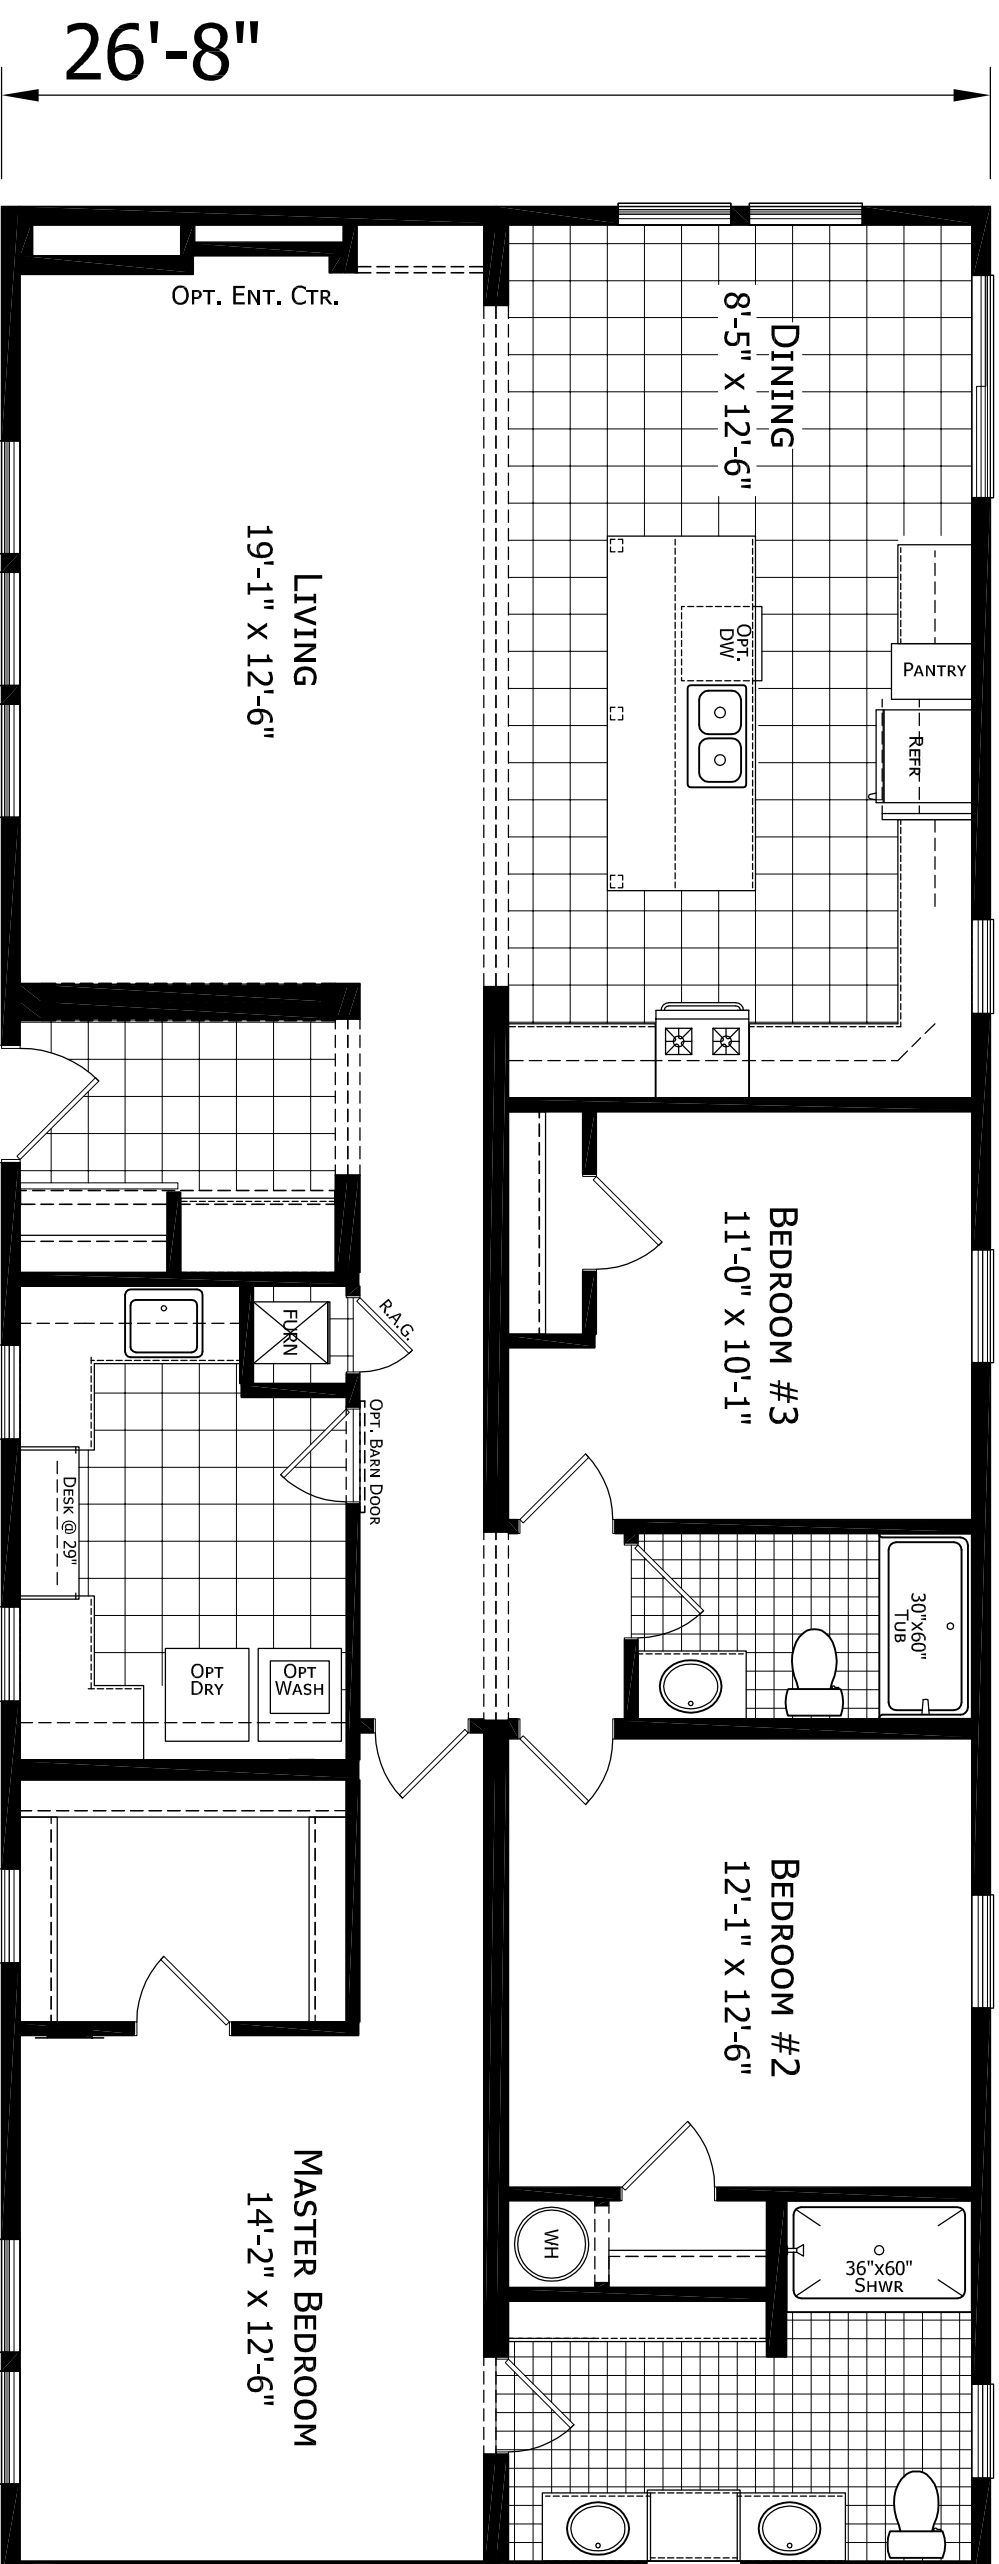

26'-8"

**Floor plan may show optional items

CHAMPION

MANUFACTURED BEAUTIFULLY™

755 W. BIG BEAVER ROAD, SUITE 1000 TROY, MI 48064
PHONE: 248-614-8200

MODIFICATIONS

PROJECT: 05-SCI643 MOD
26'-8" x 64'-0"
3 BD 2 BTH

DRAWN BY:
DATE:
SCALE: 3/16" = 1'-0"

TITLE:

LITERATURE
PLAN

FILENAME: 05-SCI643 MOD-2019 SHOW STD KIT

SHEET:

L-101

PROPRIETARY AND CONFIDENTIAL
THESE DRAWINGS AND SPECIFICATIONS ARE ORIGINAL
PROPRIETARY AND CONFIDENTIAL MATERIALS OF CHAMPION.
COPYRIGHT © 1976-2018 BY CHAMPION