


64'

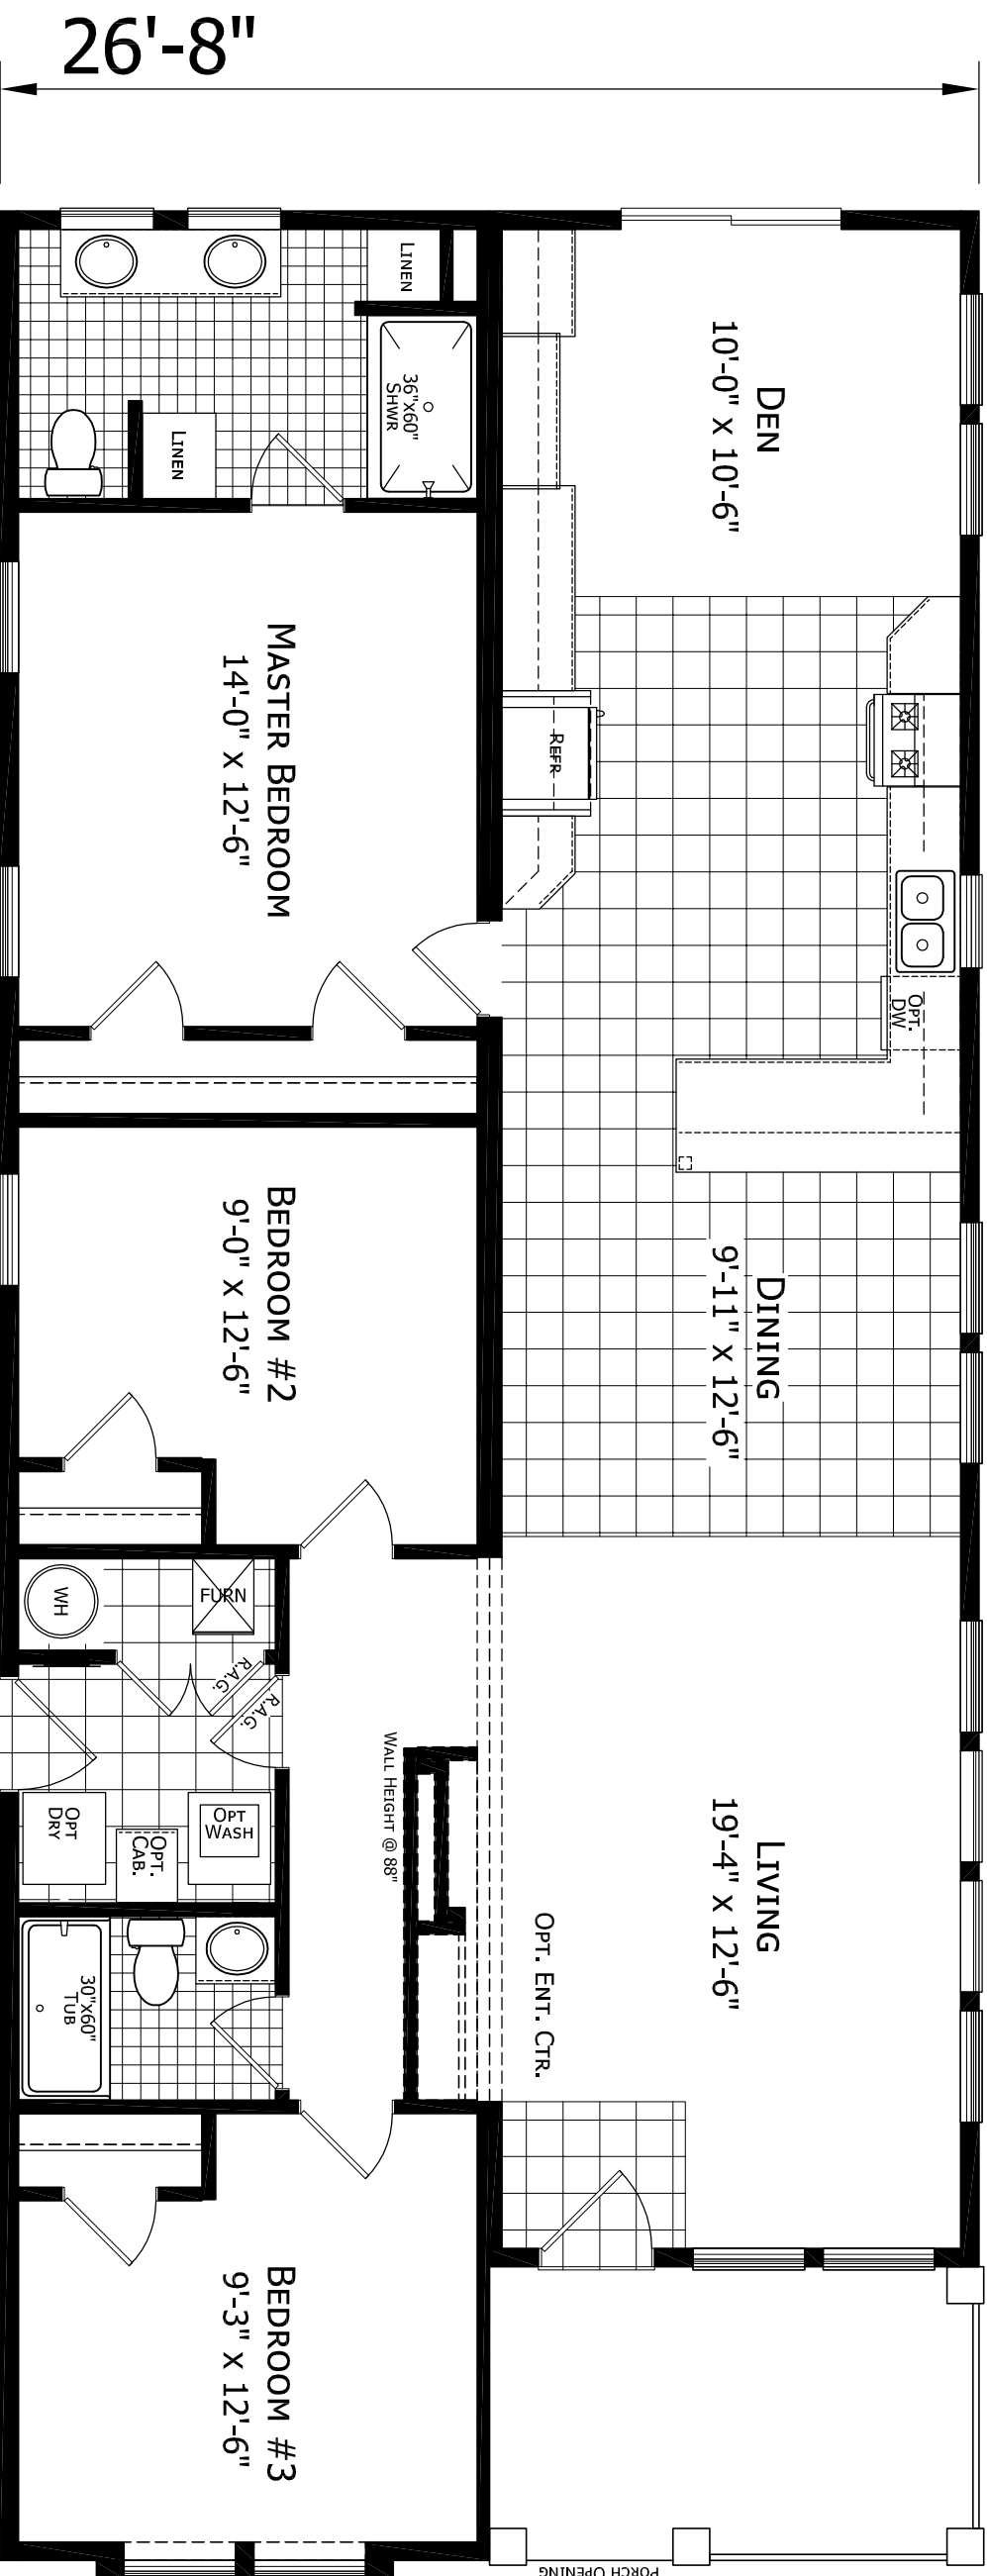

26'-8"

CHAMPION
 MANUFACTURED BEAUTIFULLY™
 755 W. BIG BEAVER ROAD, SUITE 1000 TROY, MI 48064
 PHONE: 248-614-8200

MODIFICATIONS

PROJECT: 05-SCC643 HUD STANDARD
 26'-8" x 64'-0"
 3 BD 2 BTH
 DRAWN BY:
 DATE:
 SCALE: 3/16" = 1'-0"

TITLE: LITERATURE PLAN

FILENAME: 05-SCC643 HUD-STANDARD

SHEET: L-101

PROPRIETARY AND CONFIDENTIAL
 THESE DRAWINGS AND SPECIFICATIONS ARE ORIGINAL
 PROPRIETARY AND CONFIDENTIAL MATERIALS OF CHAMPION.
 COPYRIGHT © 1976-2018 BY CHAMPION